



FRONT ELEVATION
1/4"=1'-0"

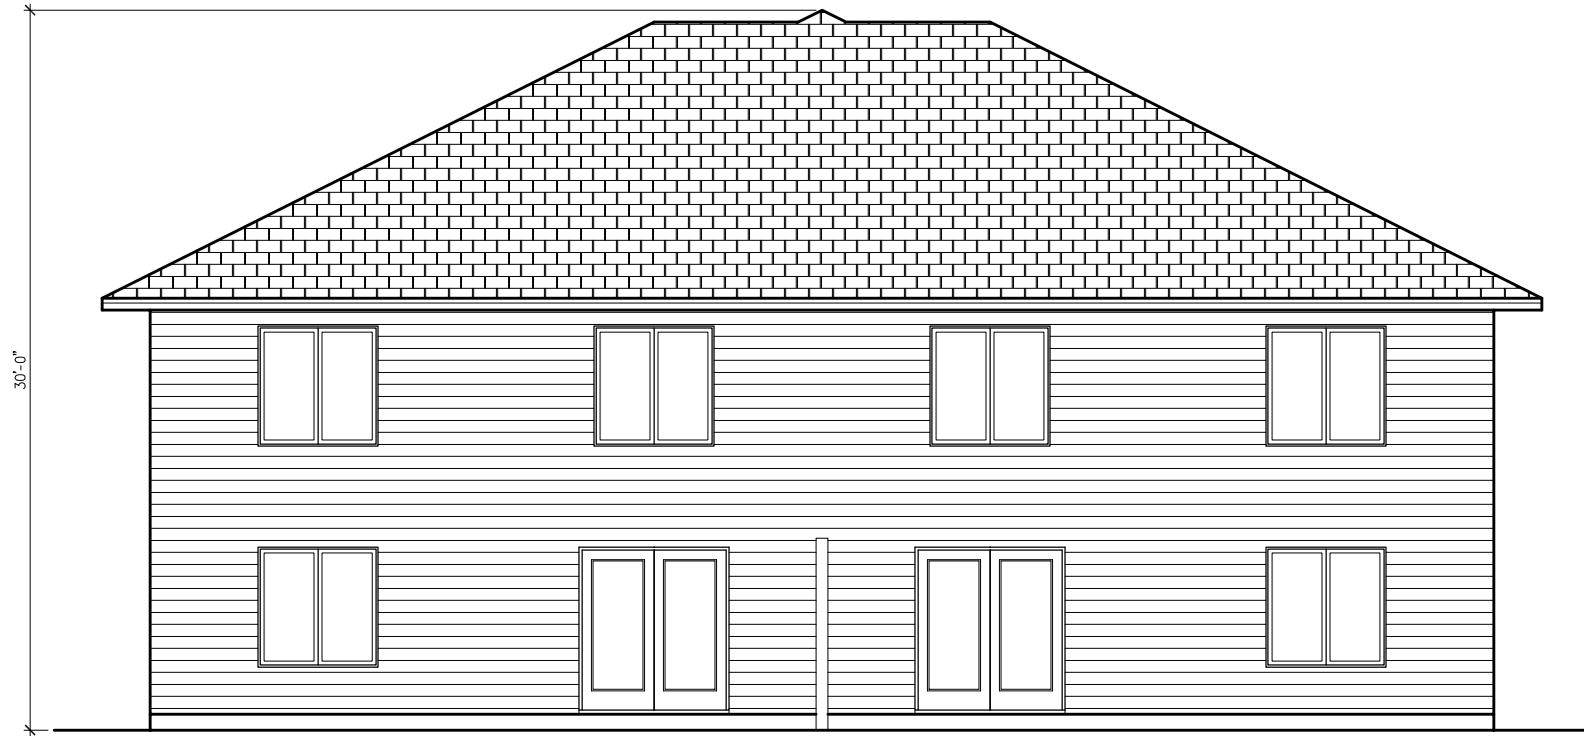


REAR ELEVATION
1/4"=1'-0"

FLOOR PLAN
 1/4"=1'-0"
 1018 SF

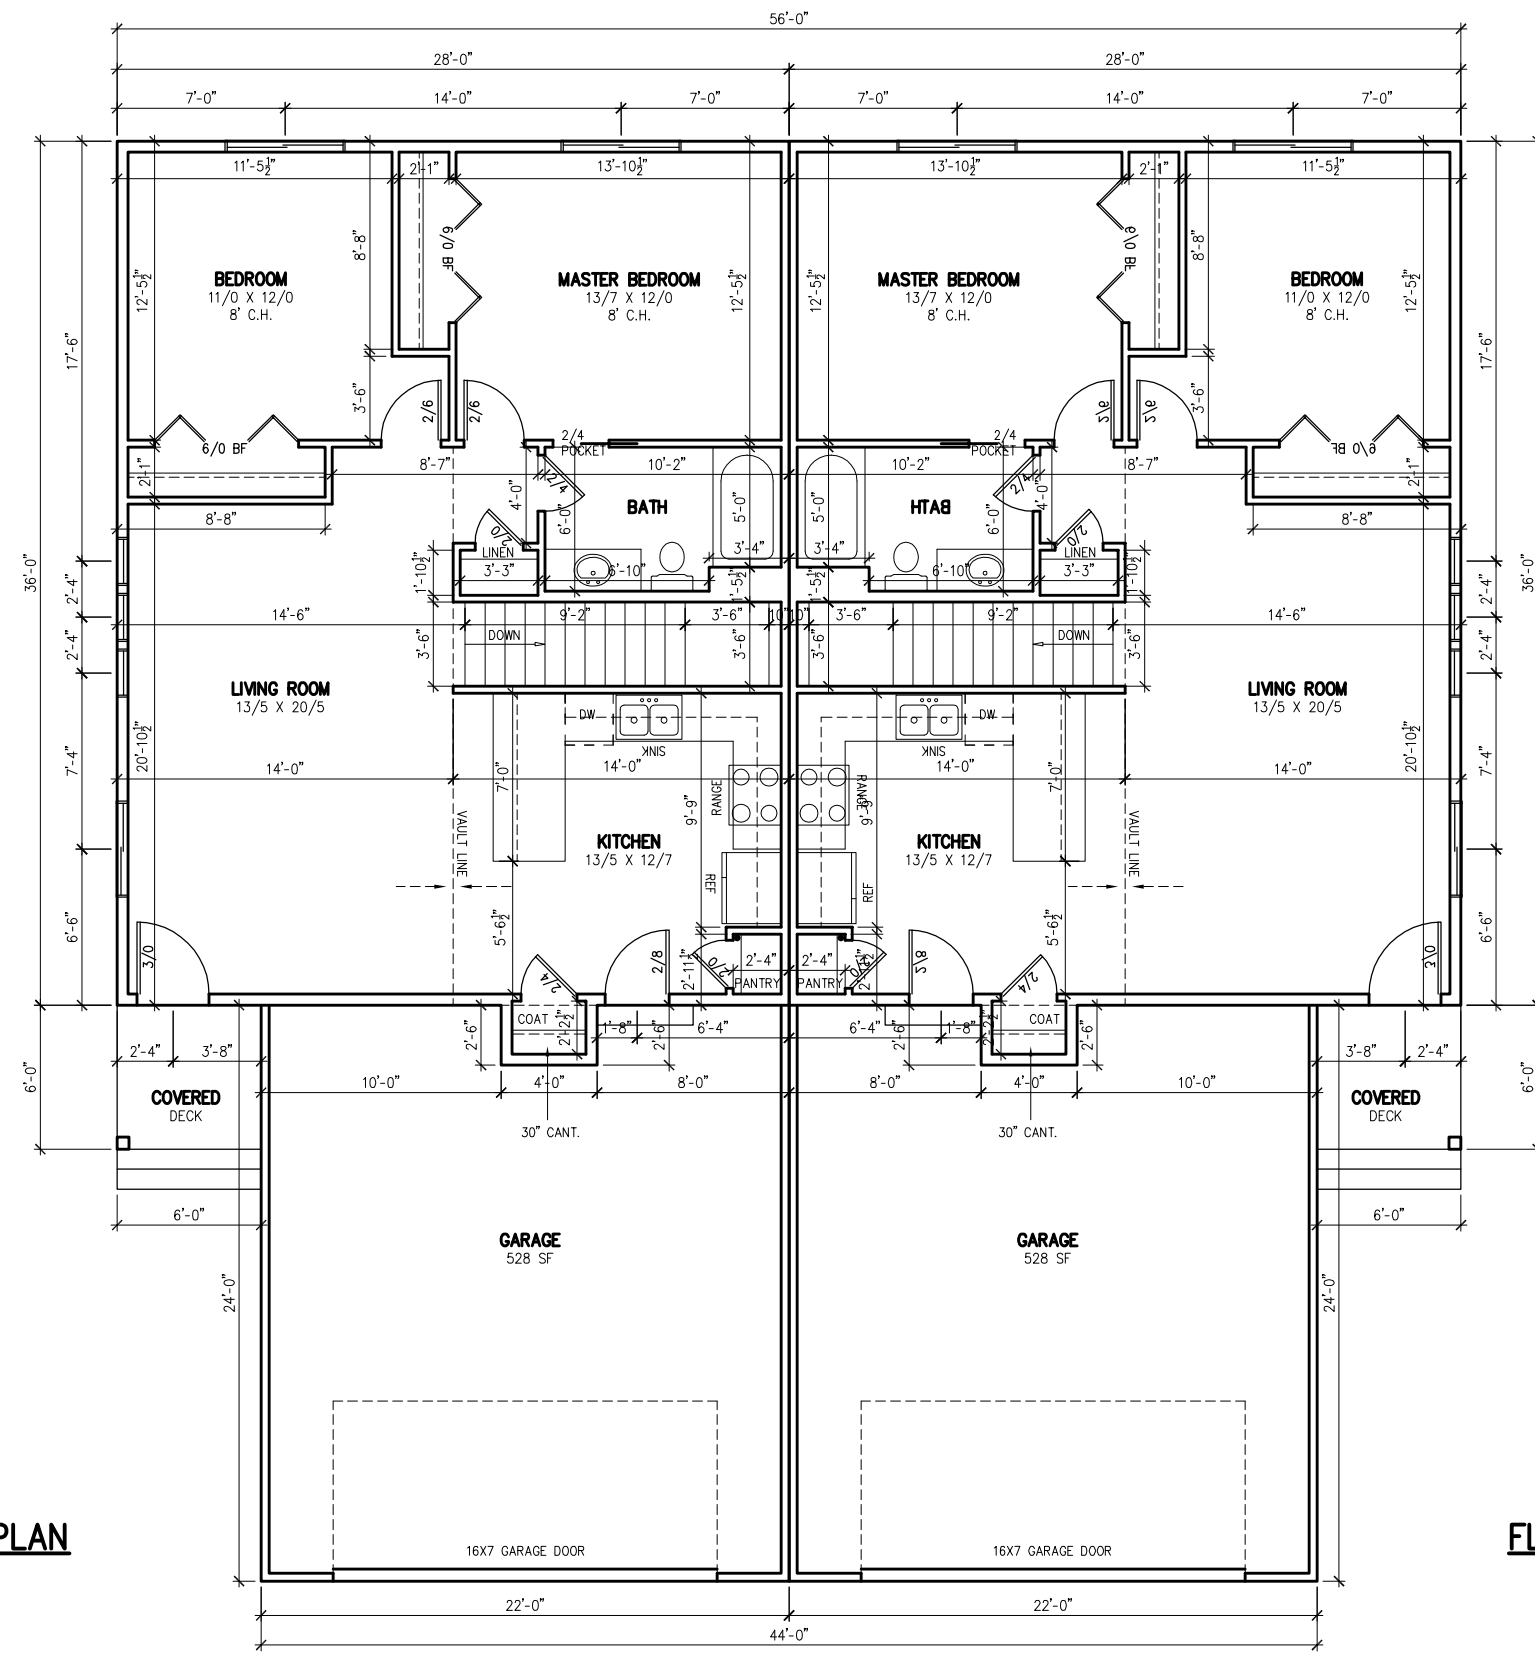

FLOOR PLAN
 1/4"=1'-0"
 1018 SF

FOUNDATION PLAN
 1/4"=1'-0"
 733 SF

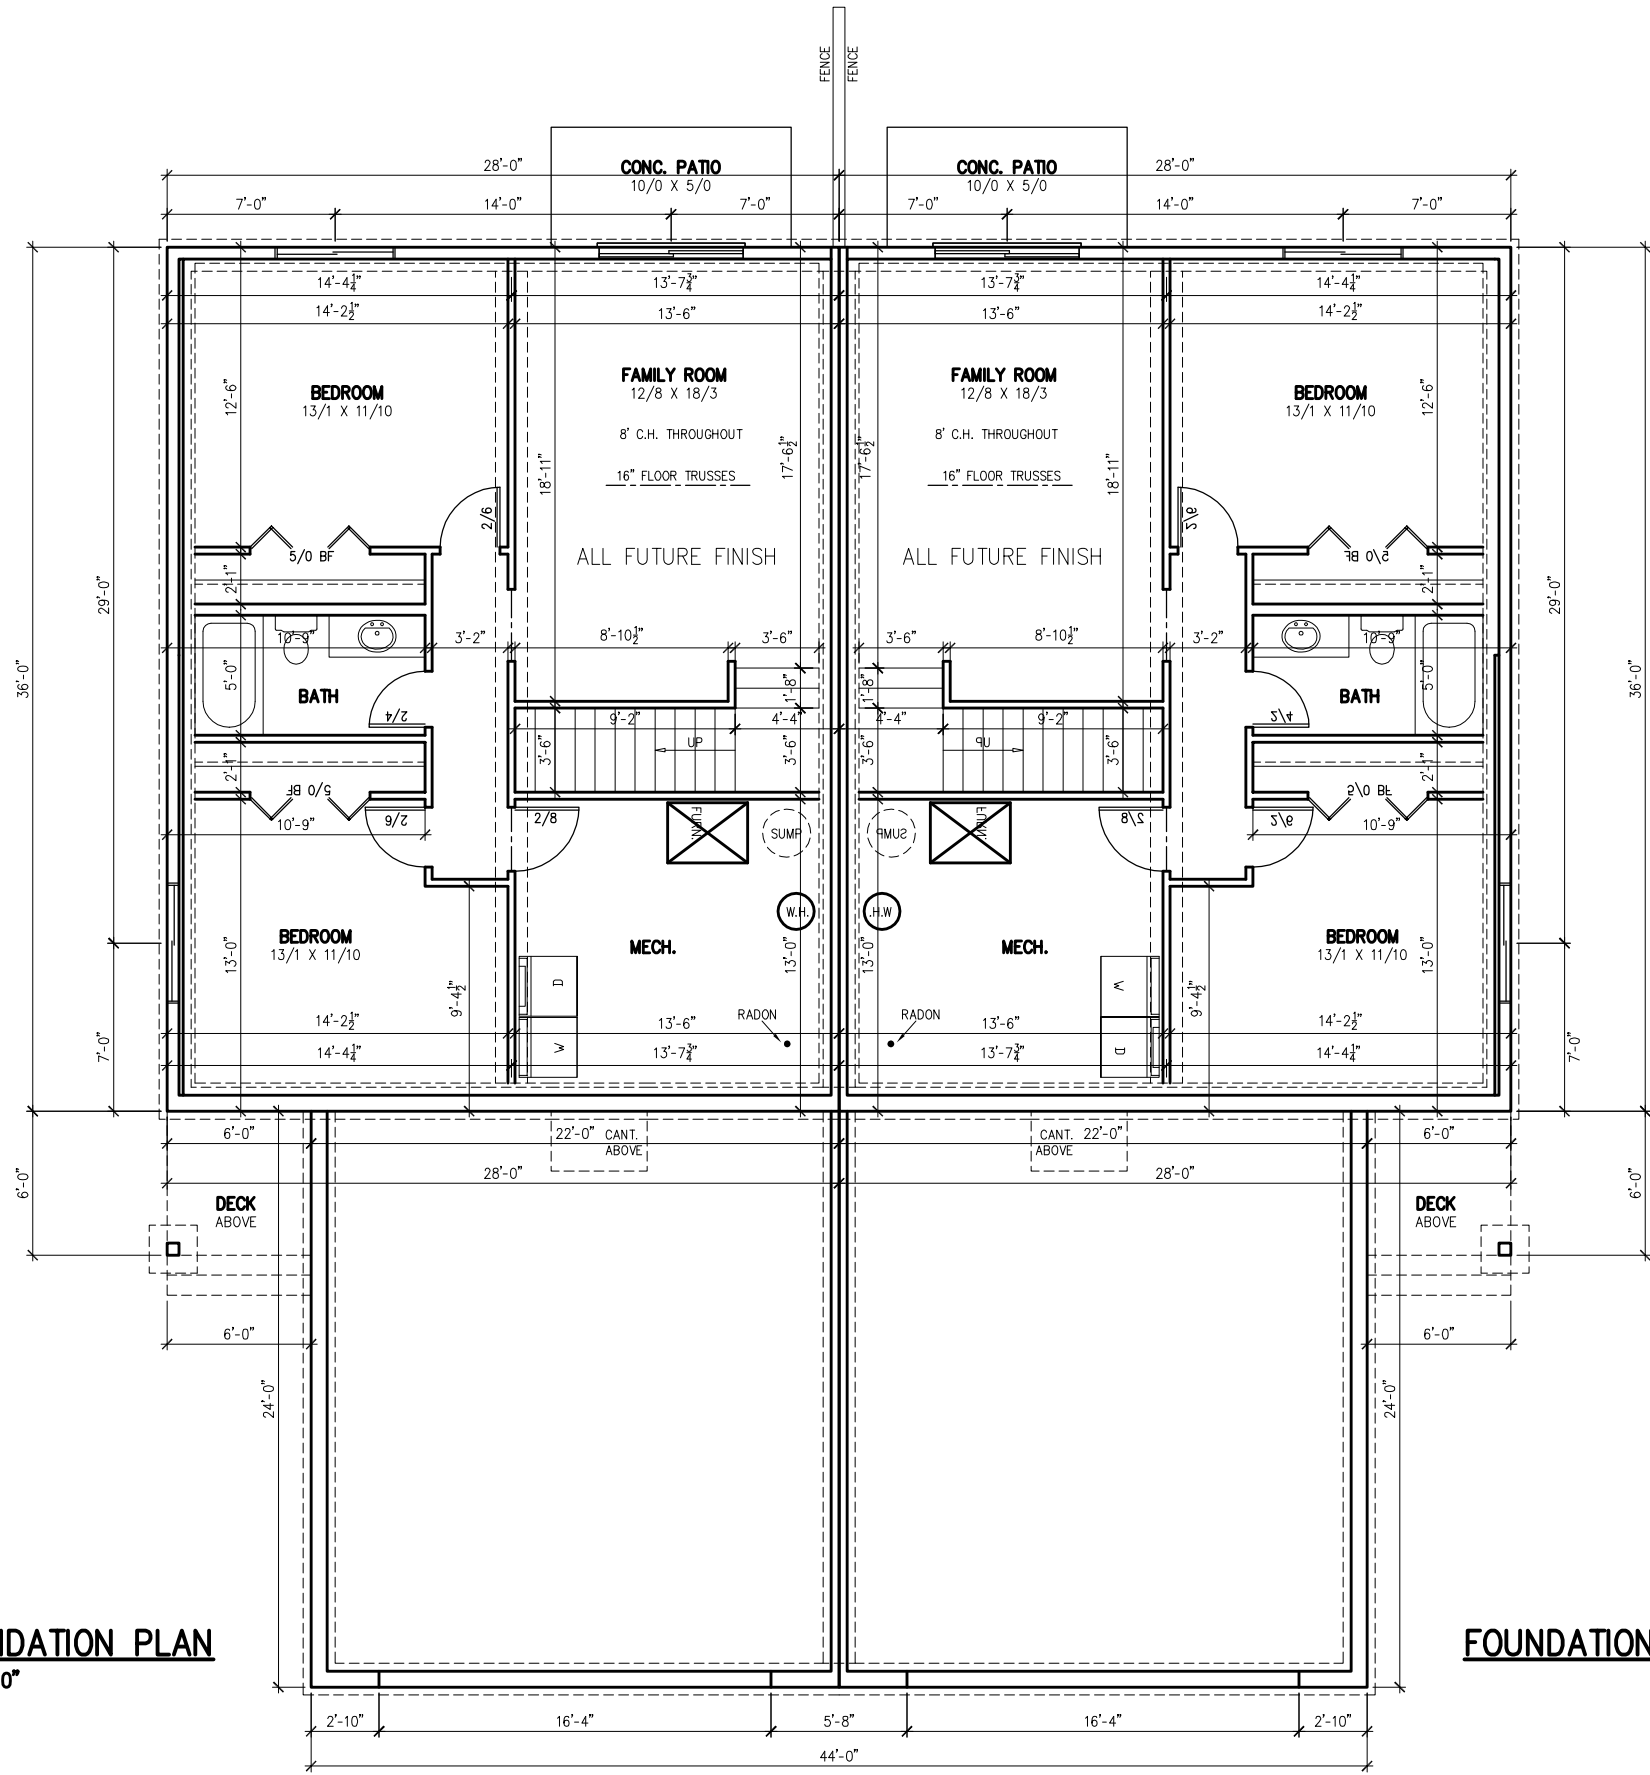

FOUNDATION PLAN
 1/4"=1'-0"
 733 SF

4/11/2018 2:47:35 PM

VERIFY ALL DIMENSIONS. ALTHOUGH EVERY POSSIBLE EFFORT IS MADE TO ACCURATELY REPRESENT THE PROJECT, THE CONTRACTOR SHALL VERIFY ALL DIMENSIONS AND CHECK FOR ANY DISCREPANCIES. IT IS THE CONTRACTOR'S RESPONSIBILITY TO CHECK AND CONFIRM ALL DIMENSIONS AND OTHER DIMENSIONS FOR ACCURACY.
 THESE PLANS SHOW CONSTRUCTION AND SPECIFIC MATERIALS AND FINISHES. THE CONTRACTOR SHALL VERIFY ALL DIMENSIONS AND CHECK FOR ANY DISCREPANCIES. IT IS THE CONTRACTOR'S RESPONSIBILITY TO CHECK AND CONFIRM ALL DIMENSIONS AND OTHER DIMENSIONS FOR ACCURACY.
 THE CONTRACTOR SHALL VERIFY ALL DIMENSIONS AND CHECK FOR ANY DISCREPANCIES. IT IS THE CONTRACTOR'S RESPONSIBILITY TO CHECK AND CONFIRM ALL DIMENSIONS AND OTHER DIMENSIONS FOR ACCURACY.